

PROPOSED BRIDLE PATH BETWEEN SPENCERS PARK & HAWKWELL PARK DRIVE

APPENDIX C


KEY:

⊕ street light column

▨ grass area

----- 1.2m high post & rail 'ASCOT' style fencing.

----- 2.8m high acoustic timber fencing (subject to planning)

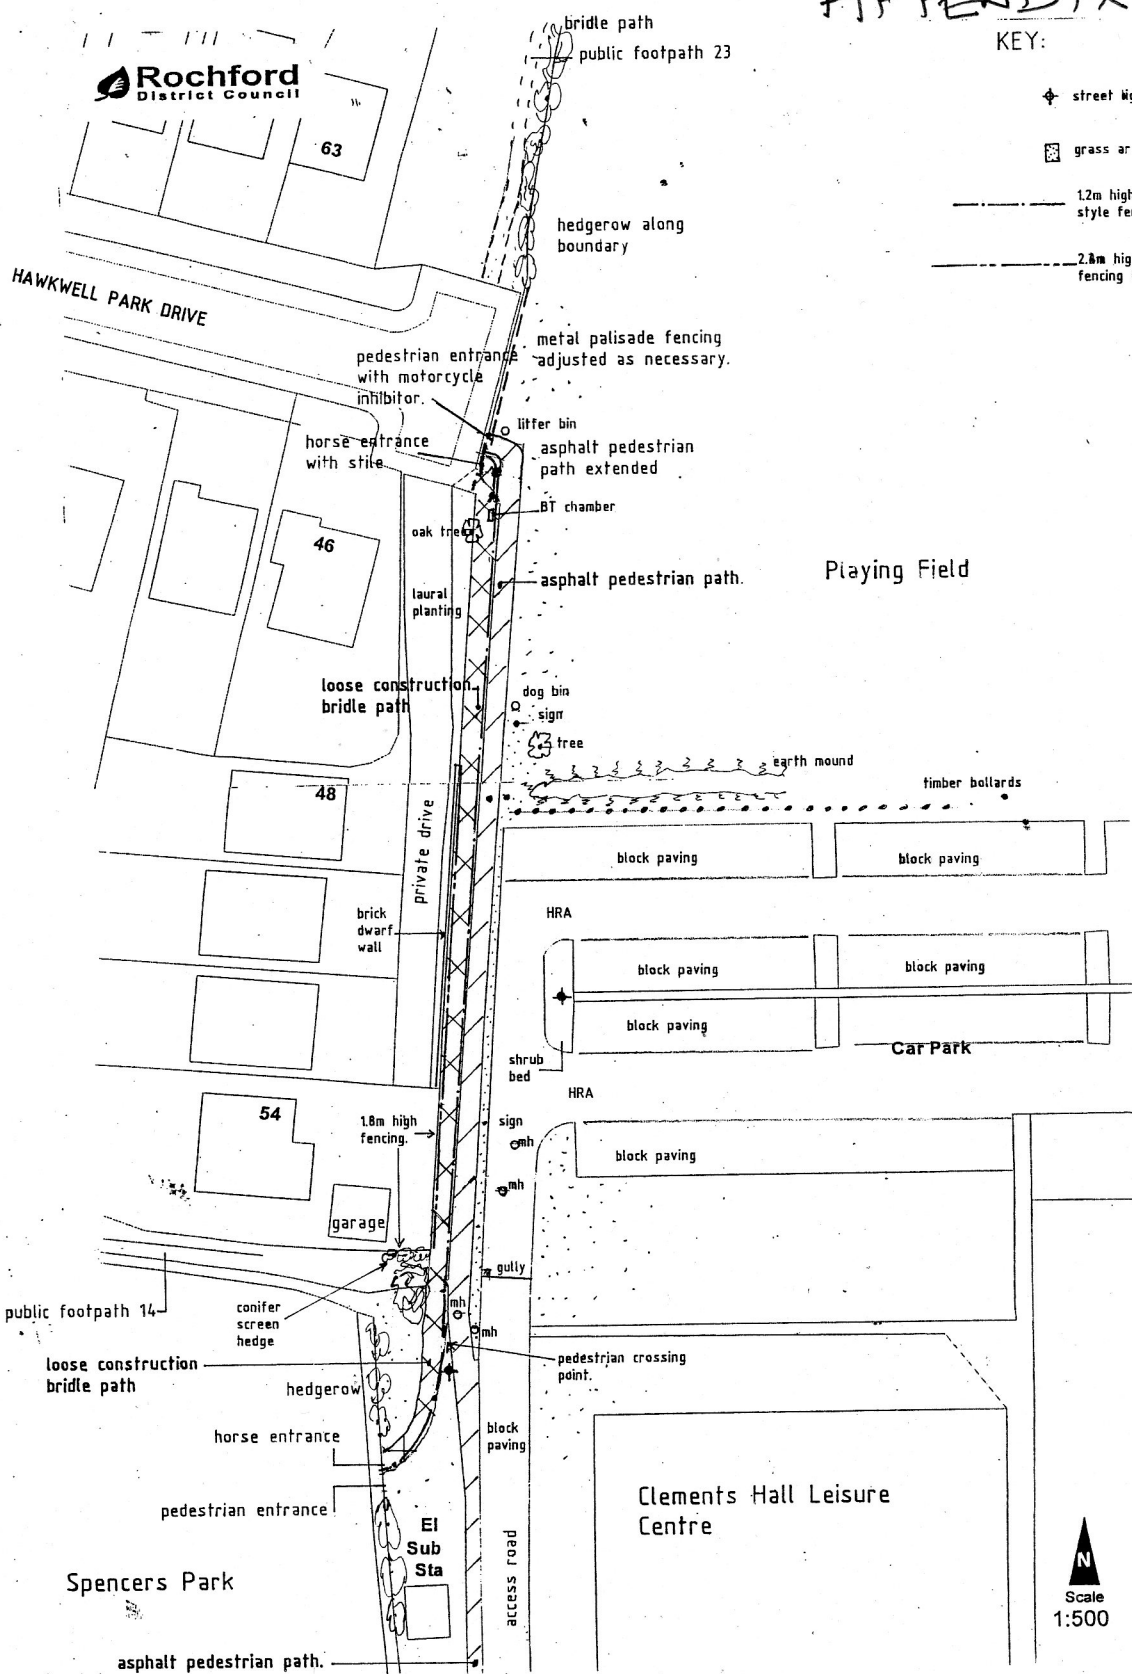

Playing Field

Car Park

Clemens Hall Leisure Centre

Spencers Park

N  
Scale  
1:500

PROPOSED LAYOUT OPTION A