


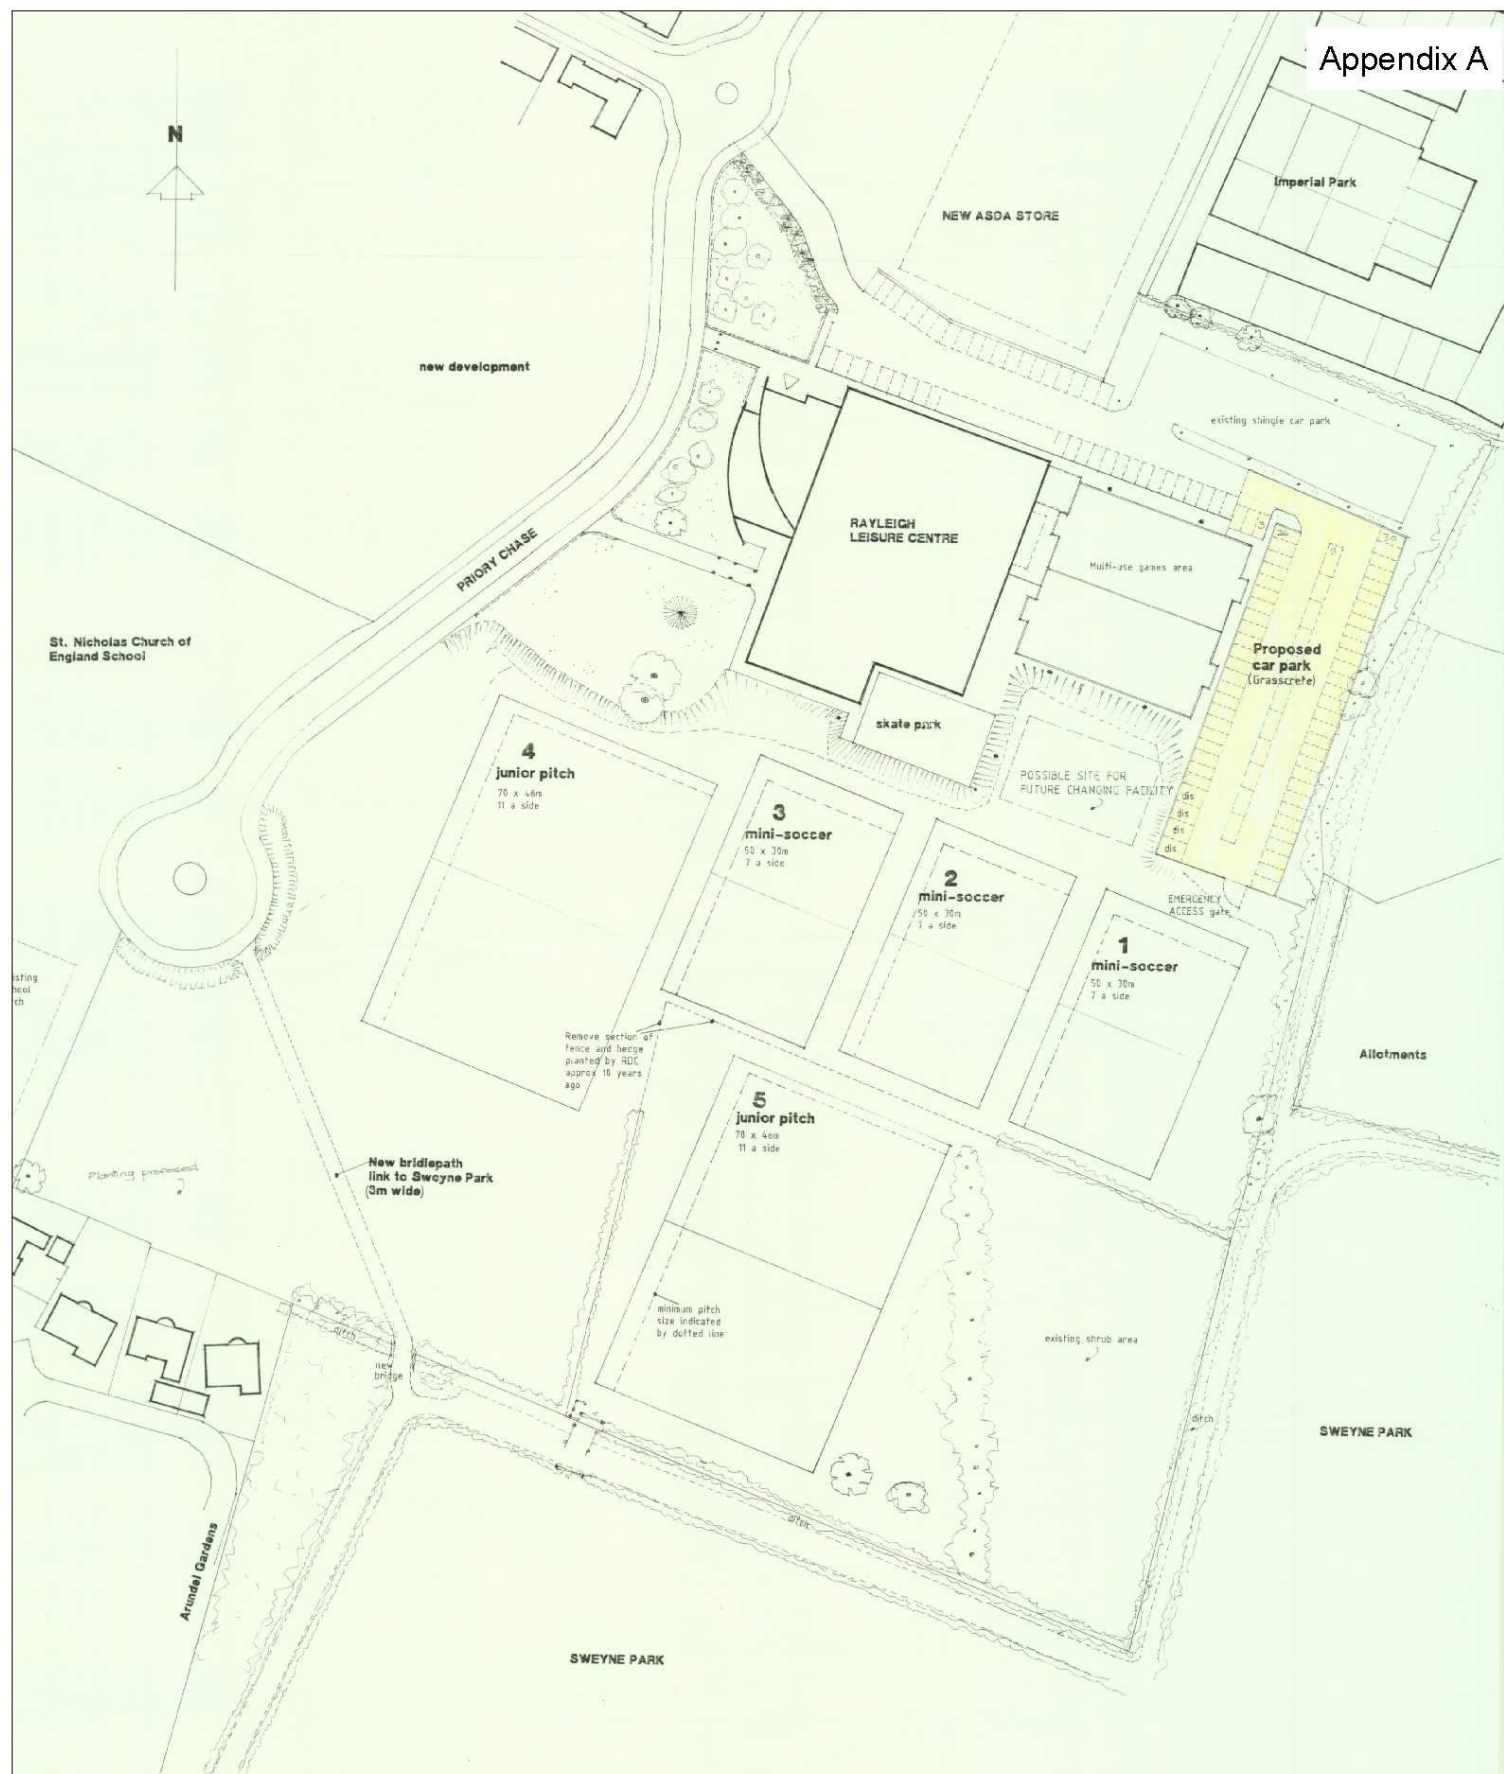

ROCHFORD DISTRICT COUNCIL

**PROPOSED YOUTH FOOTBALL PITCHES
ADJACENT TO RAYLEIGH LEISURE CENTRE
Priory Chase, off Rawreth Lane, Rayleigh**

LEGAL & TECHNICAL SERVICES

Drawn BB
Sep. 2007Scale
1 : 500

Drwg. 2114/1