


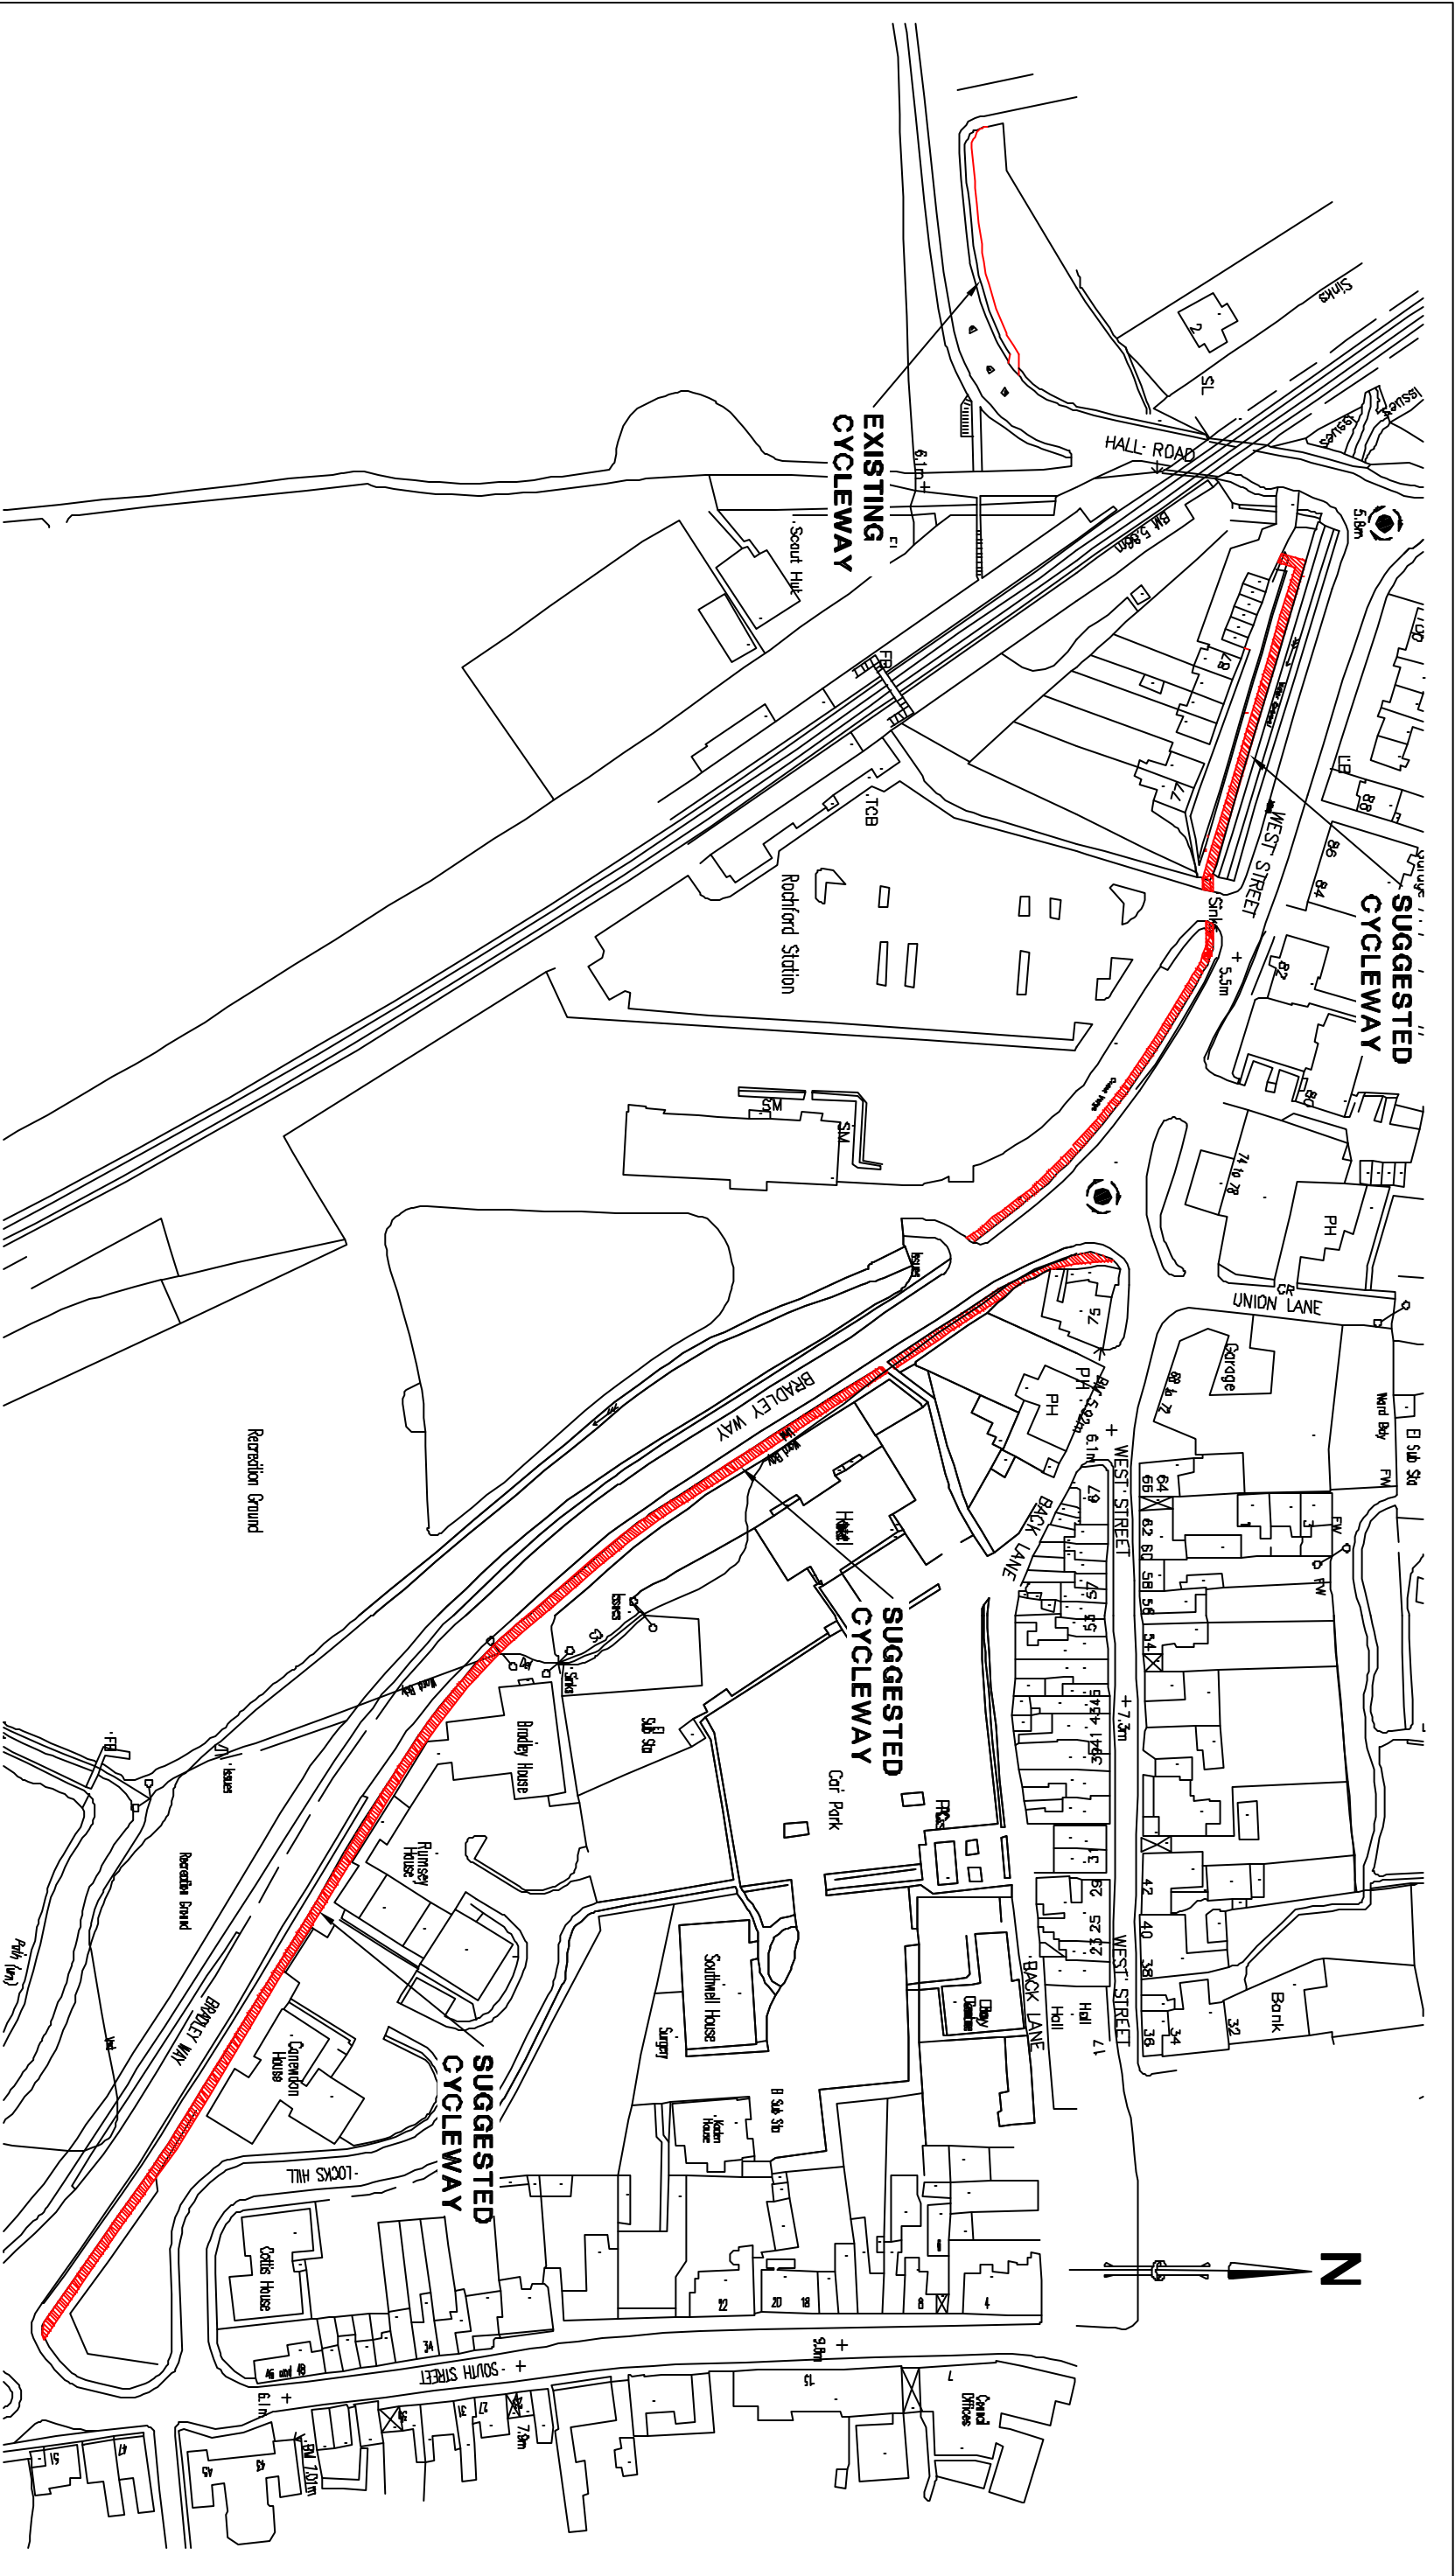

Waterman Burrow Crocker Consulting Engineers Pickfords Wharf, Clink Street, London, SE1 9DG Tel: 020 7928 7888 Fax: 020 7902 0992 Email: acgho@waterman-group.co.uk 		Client	
Project HALL ROAD TO SOUTH STREET CYCLE LINK		Title ROUTE OF SUGGESTED CYCLE LINK	
Drn. LS Chkd. JWH App. JWH Date 09/03		Drn. No. 30906/036/02 CAD Ref 30906-036-02-DWG Rev -	
Drn. Scales LS NOT TO SCALE		Drn. App. Date Drn. App. Date	



Essex County Council

Transportation &
Operational Services