


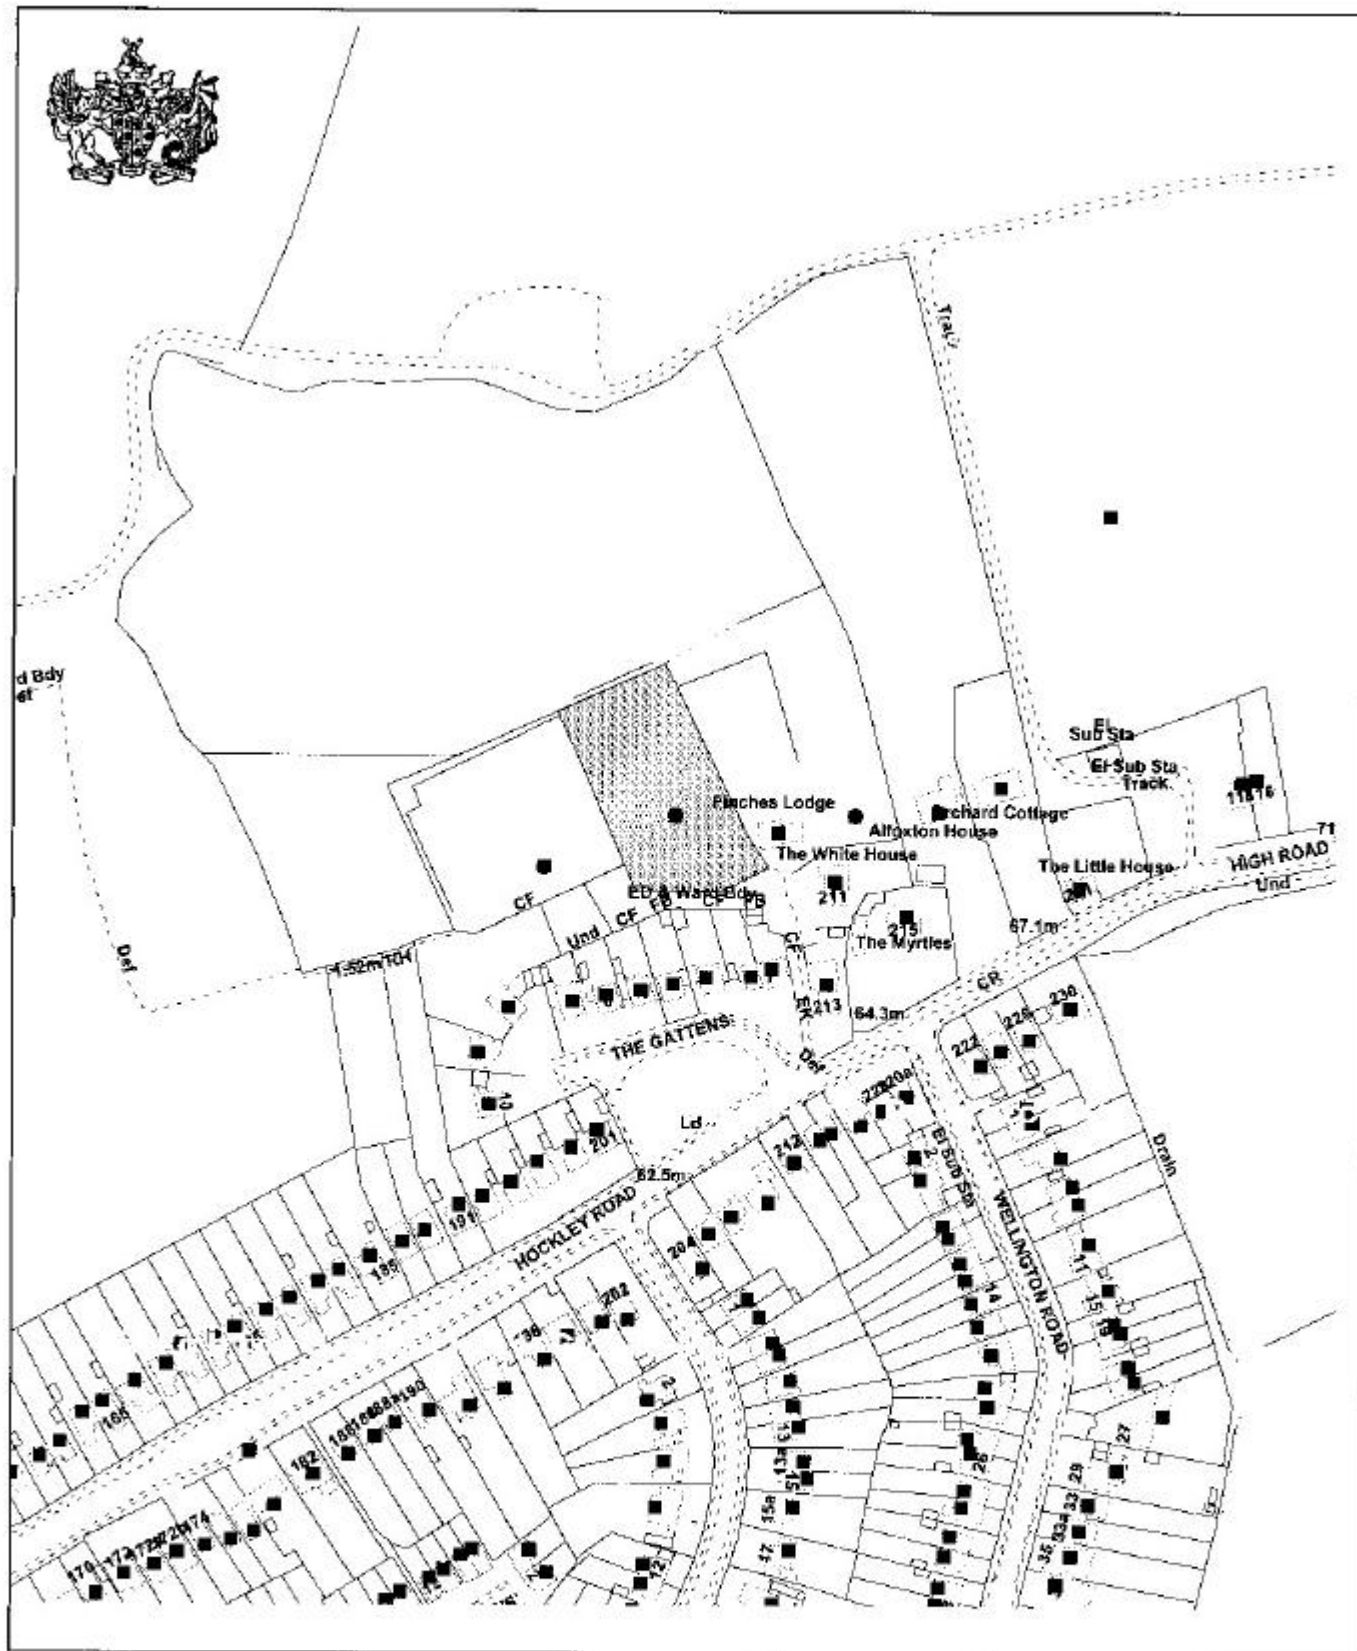

This copy has been produced specifically for Planning and Building Control purposes only.

Reproduced from the Ordnance Survey mapping with the permission of the Controller of Her Majesty's Stationary Office Crown Copyright. Unauthorised reproduction infringes Crown copyright and may lead to prosecution or civil proceedings.

Rochford District Council, Licence No. LA079138.

This copy is believed to be correct. Nevertheless, Rochford District Council can accept no responsibility for any errors or omissions, changes in the details shown or for any expense or loss thereby caused.

Map Produced: 07 July 2004



Scale
1:2500