


**PROPOSED DIVERSION OF FOOTPATH 11, HOCKLEY**  
 TO CLOSE A B-C —————  
 NEW ROUTE A-D-E-F-G-H-C - - - - -

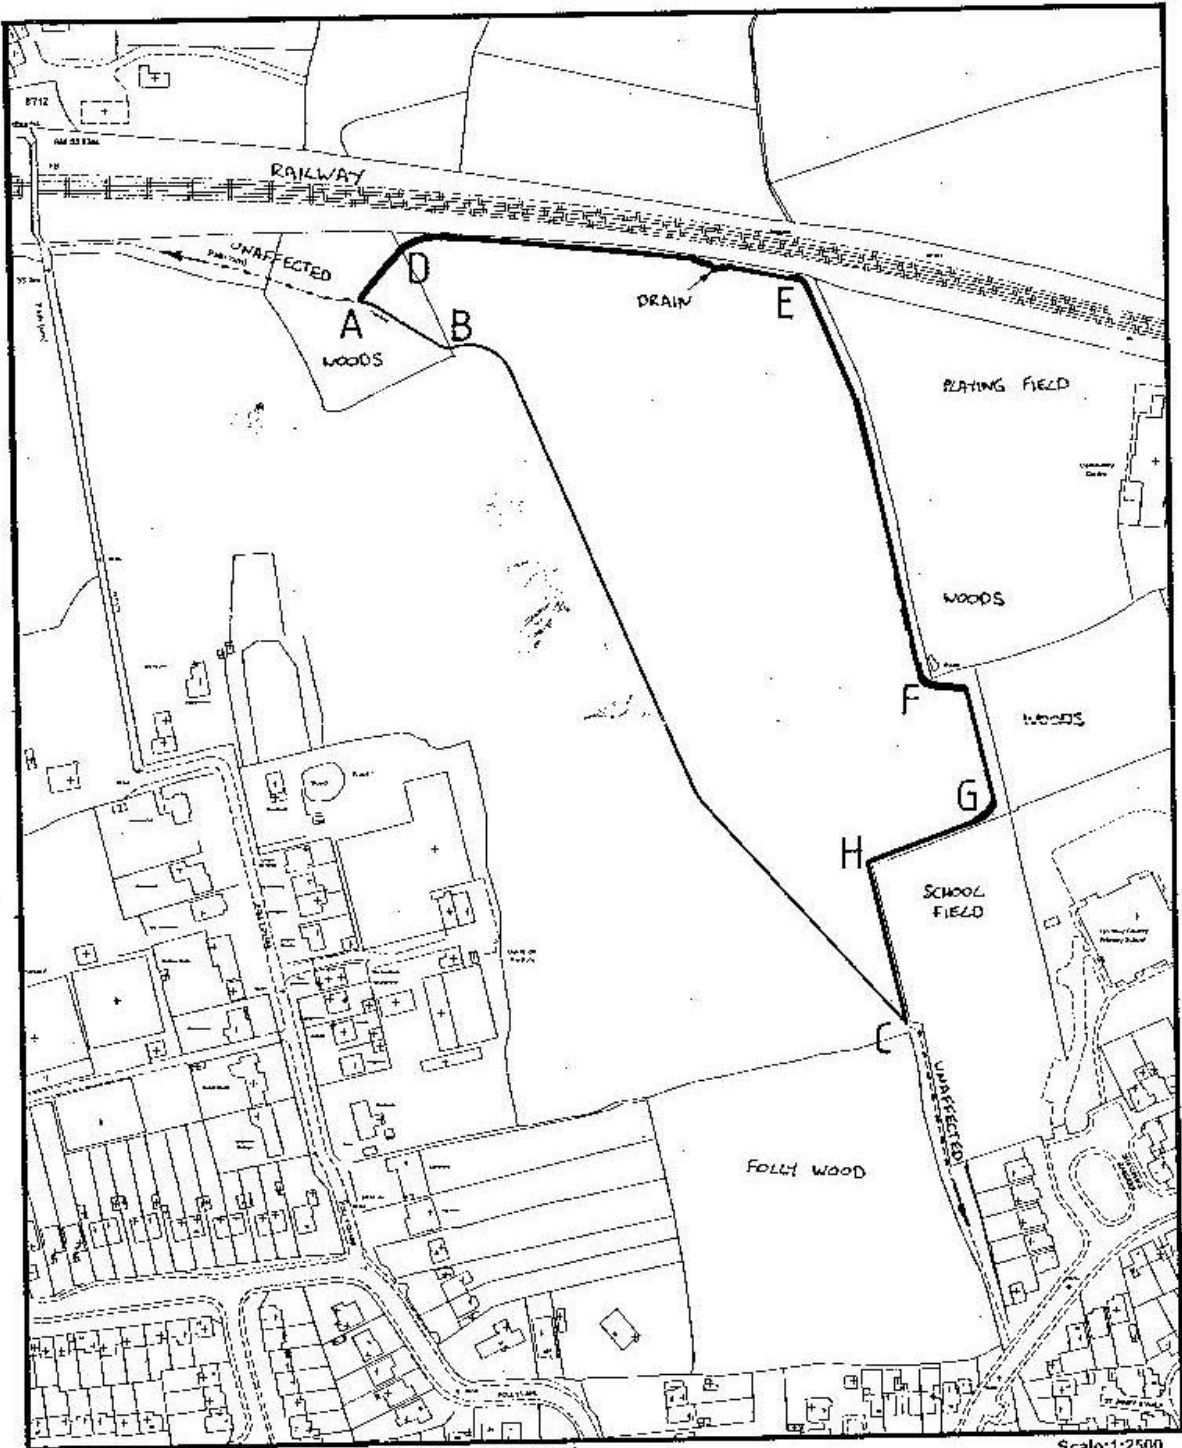

Reproduced from the Ordnance Survey mapping with the permission of the Controller of Her Majesty's Stationery Office © Crown Copyright. Unauthorised reproduction infringes Crown copyright, and may lead to prosecution or civil proceedings.  
 Essex County Council Licence No LA 076619

Scale: 1:2500  
 Plot Date: 10/11/2003  
 By: amr  
 Dept: