


PROPOSED BRIDLE PATH BETWEEN SPENCERS PARK & HAWKWELL PARK DRIVE.

APPENDIX D

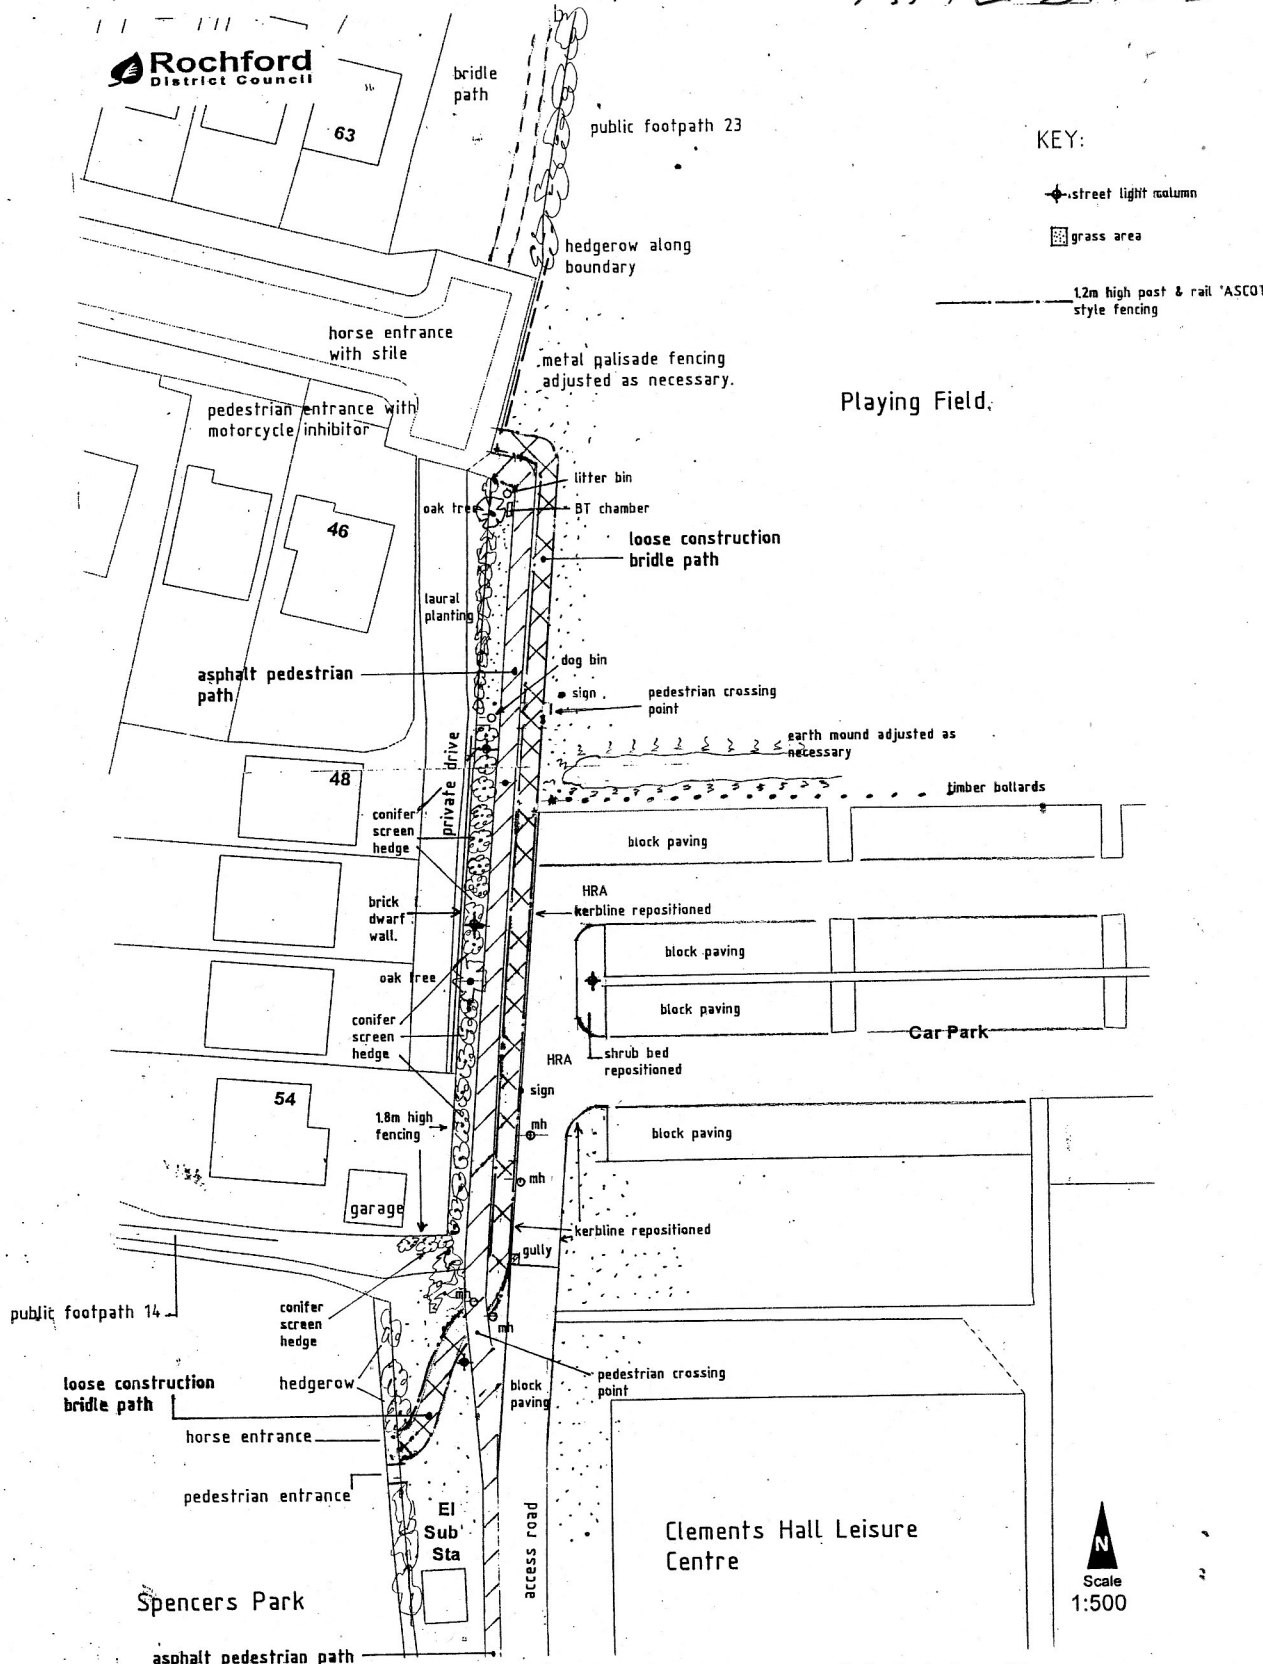

PROPOSED LAYOUT OPTION B